



ACOUSTICAL ACCESS DOOR

Model KRP-STC (STC 64)

For All Types of Construction



KARP ASSOCIATES, INC.

260 Spagnoli Road Melville, NY 11747

(631) 768-8300 - Phone

(631) 768-8350 - Fax

DATE

SPECIFICATIONS

GENERAL SCOPE:

Access doors shall be Karp Type STC as manufactured by Karp Associates, Inc., Melville, N.Y. Sizes shall be as indicated on the drawings.

CONSTRUCTION:



1. Frame shall be 16 gauge steel.
2. Door shall be 20 gauge steel.
3. Trim shall be 1" wide, one piece construction.
4. Gasketing between door and frame 3/8" wide by 1/8" thick closed cell neoprene gasketing.
5. Acoustical insulation shall be 2 3/8" thick.
6. Hinge shall be continuous piano hinge.
7. Latches shall be Lift & Turn Compression Latch finished in chrome with cup sealing gasket finished in chrome, keyed.
8. Finish shall be prime coat of rust inhibitive electrostatic powder, baked white enamel. Stainless steel shall have No. 4 finish.
9. **Independently tested in accordance with ASTM: E1332, ASTM: E90, and ASTM: E413, and rated of STC 64 when installed according to manufacture's instruction.**

STANDARD SIZES (Special sizes on request)

DOOR SIZE H X W (IN.)	WALL/CEILING OPENING (IN.)	NUMBER OF STUD LATCHES	SHIP WT. (LBS.)
12 x 12	12 3/8 x 12 3/8	1	6.3
18 x 18	18 3/8 x 18 3/8	1	10.5
24 x 24	24 3/8 x 24 3/8	2	16.0

*Available in stainless steel

PROJECT DATA					
Project Name:					
Architect:					
Contractor:					
Agent/Customer Name:					
Tagging Instructions:					
Special Instructions:					
<p>To be purchased from Industrial Hardware & Specialties, Inc</p> <p>www.industrialhardware.com T:973-684-4010 Fax:973-684-3095</p> 					
PROJECT SCHEDULE					
Qty.	H	W	No. of Latches	Finish	Remarks

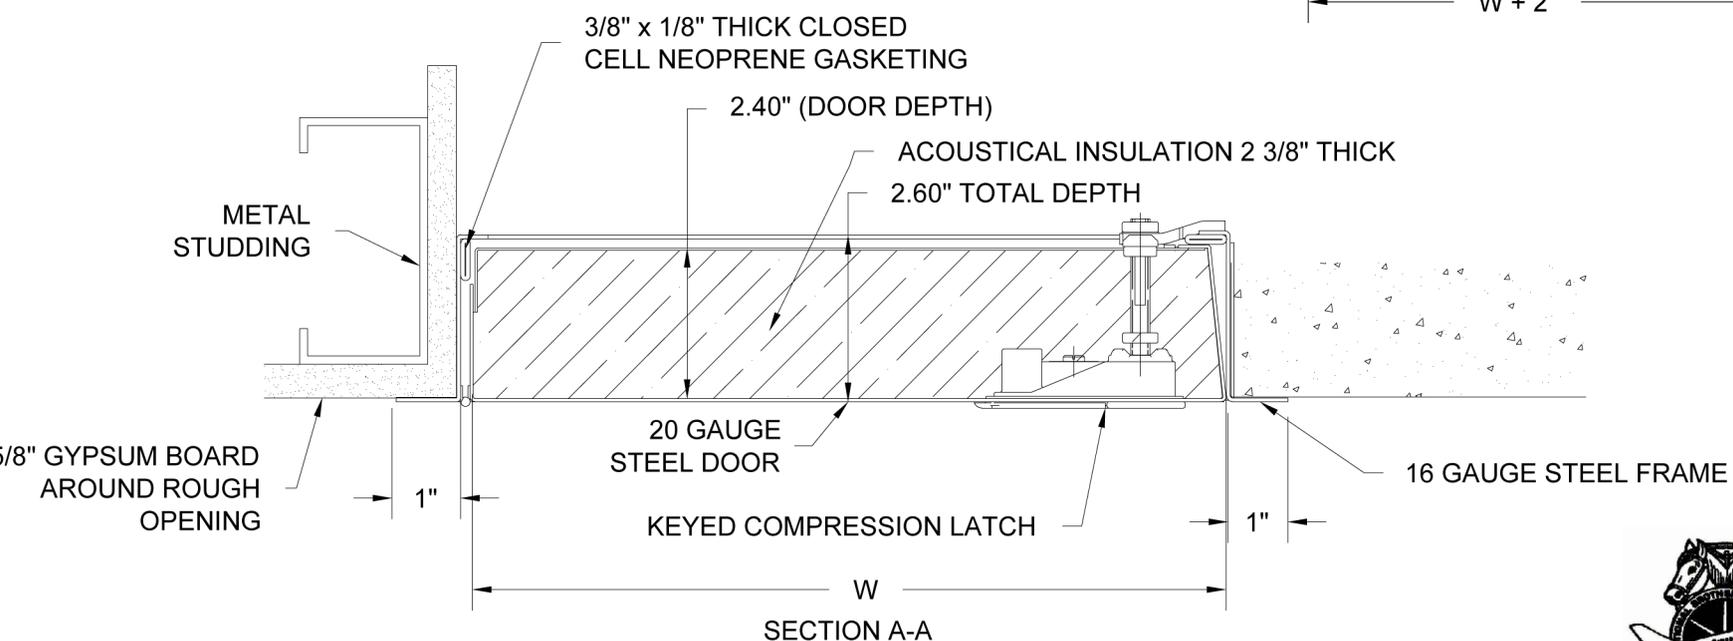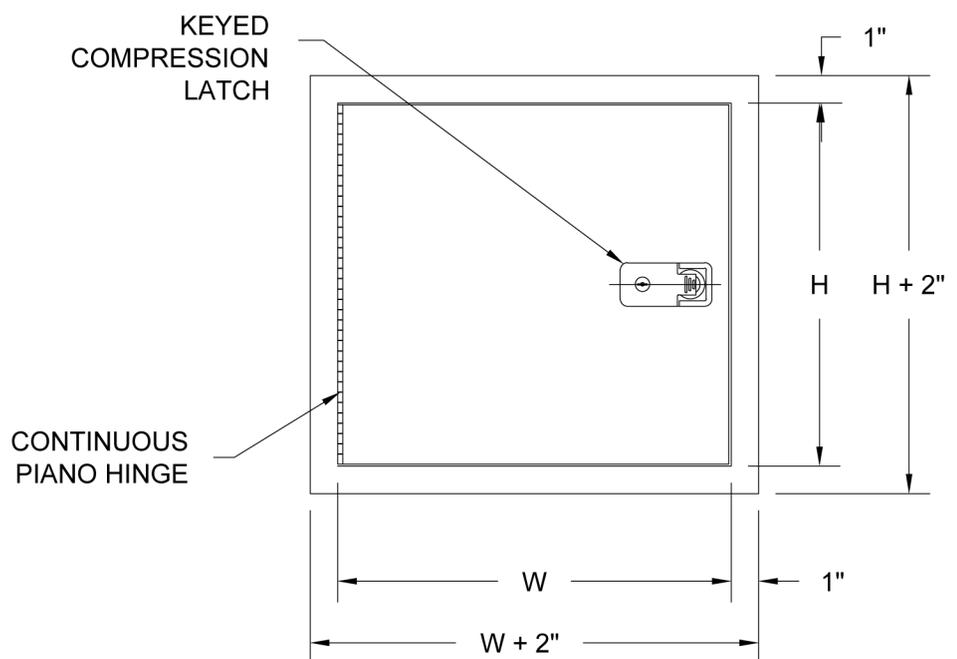

Made with Union Labor